



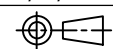
PLAN

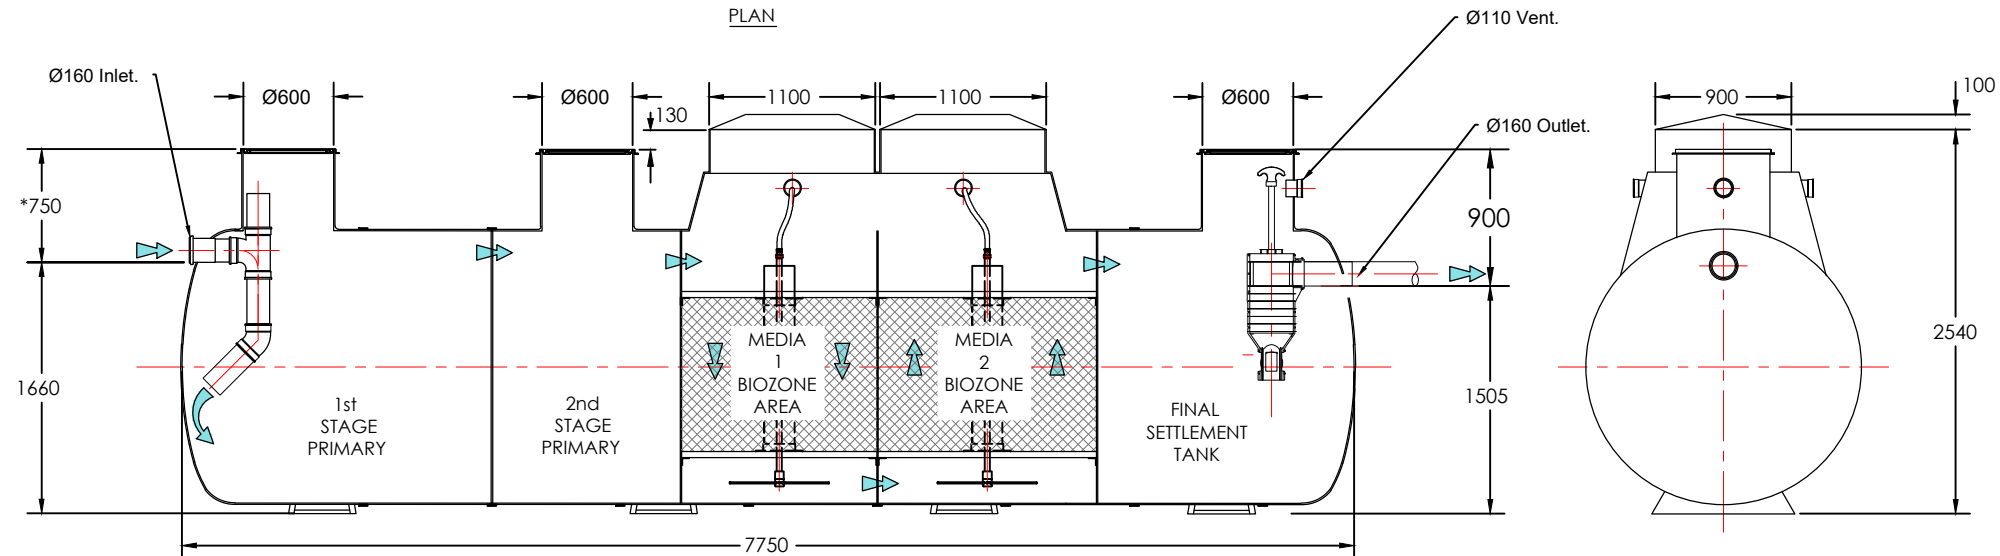

SECTION A-A

END VIEW

Note:
*Shallower / Deeper inverts are available.

 <p>Croom, Emmore Road, Emmore, Bridgwater, Somerset TA5 2AN Phone: 0144 (0)1278 671827 Fax: 0144 (0)1278 671863 E-mail: info@synergy-wtp.co.uk Web: www.synergy-wtp.co.uk</p>	Drawing Title:	<p align="center">Optima Submerged Aerated Filter Sewage Treatment Plant (1800 Range)</p> <p align="center">All dimensions are in mm. Scale : NTS</p>	Rev:	Revision Details:	Date:	Drawing No : SD-P50
	<p align="center">P50 Gravity Outlet</p>		1st Issue Date : 10/02/2016			
			Drawn : NS			
			Chkd : JN			
			Aprvd : JN			
					 A3	